



Designed by ZWCAD Academic Version

Designed by ZWCAD Academic Version

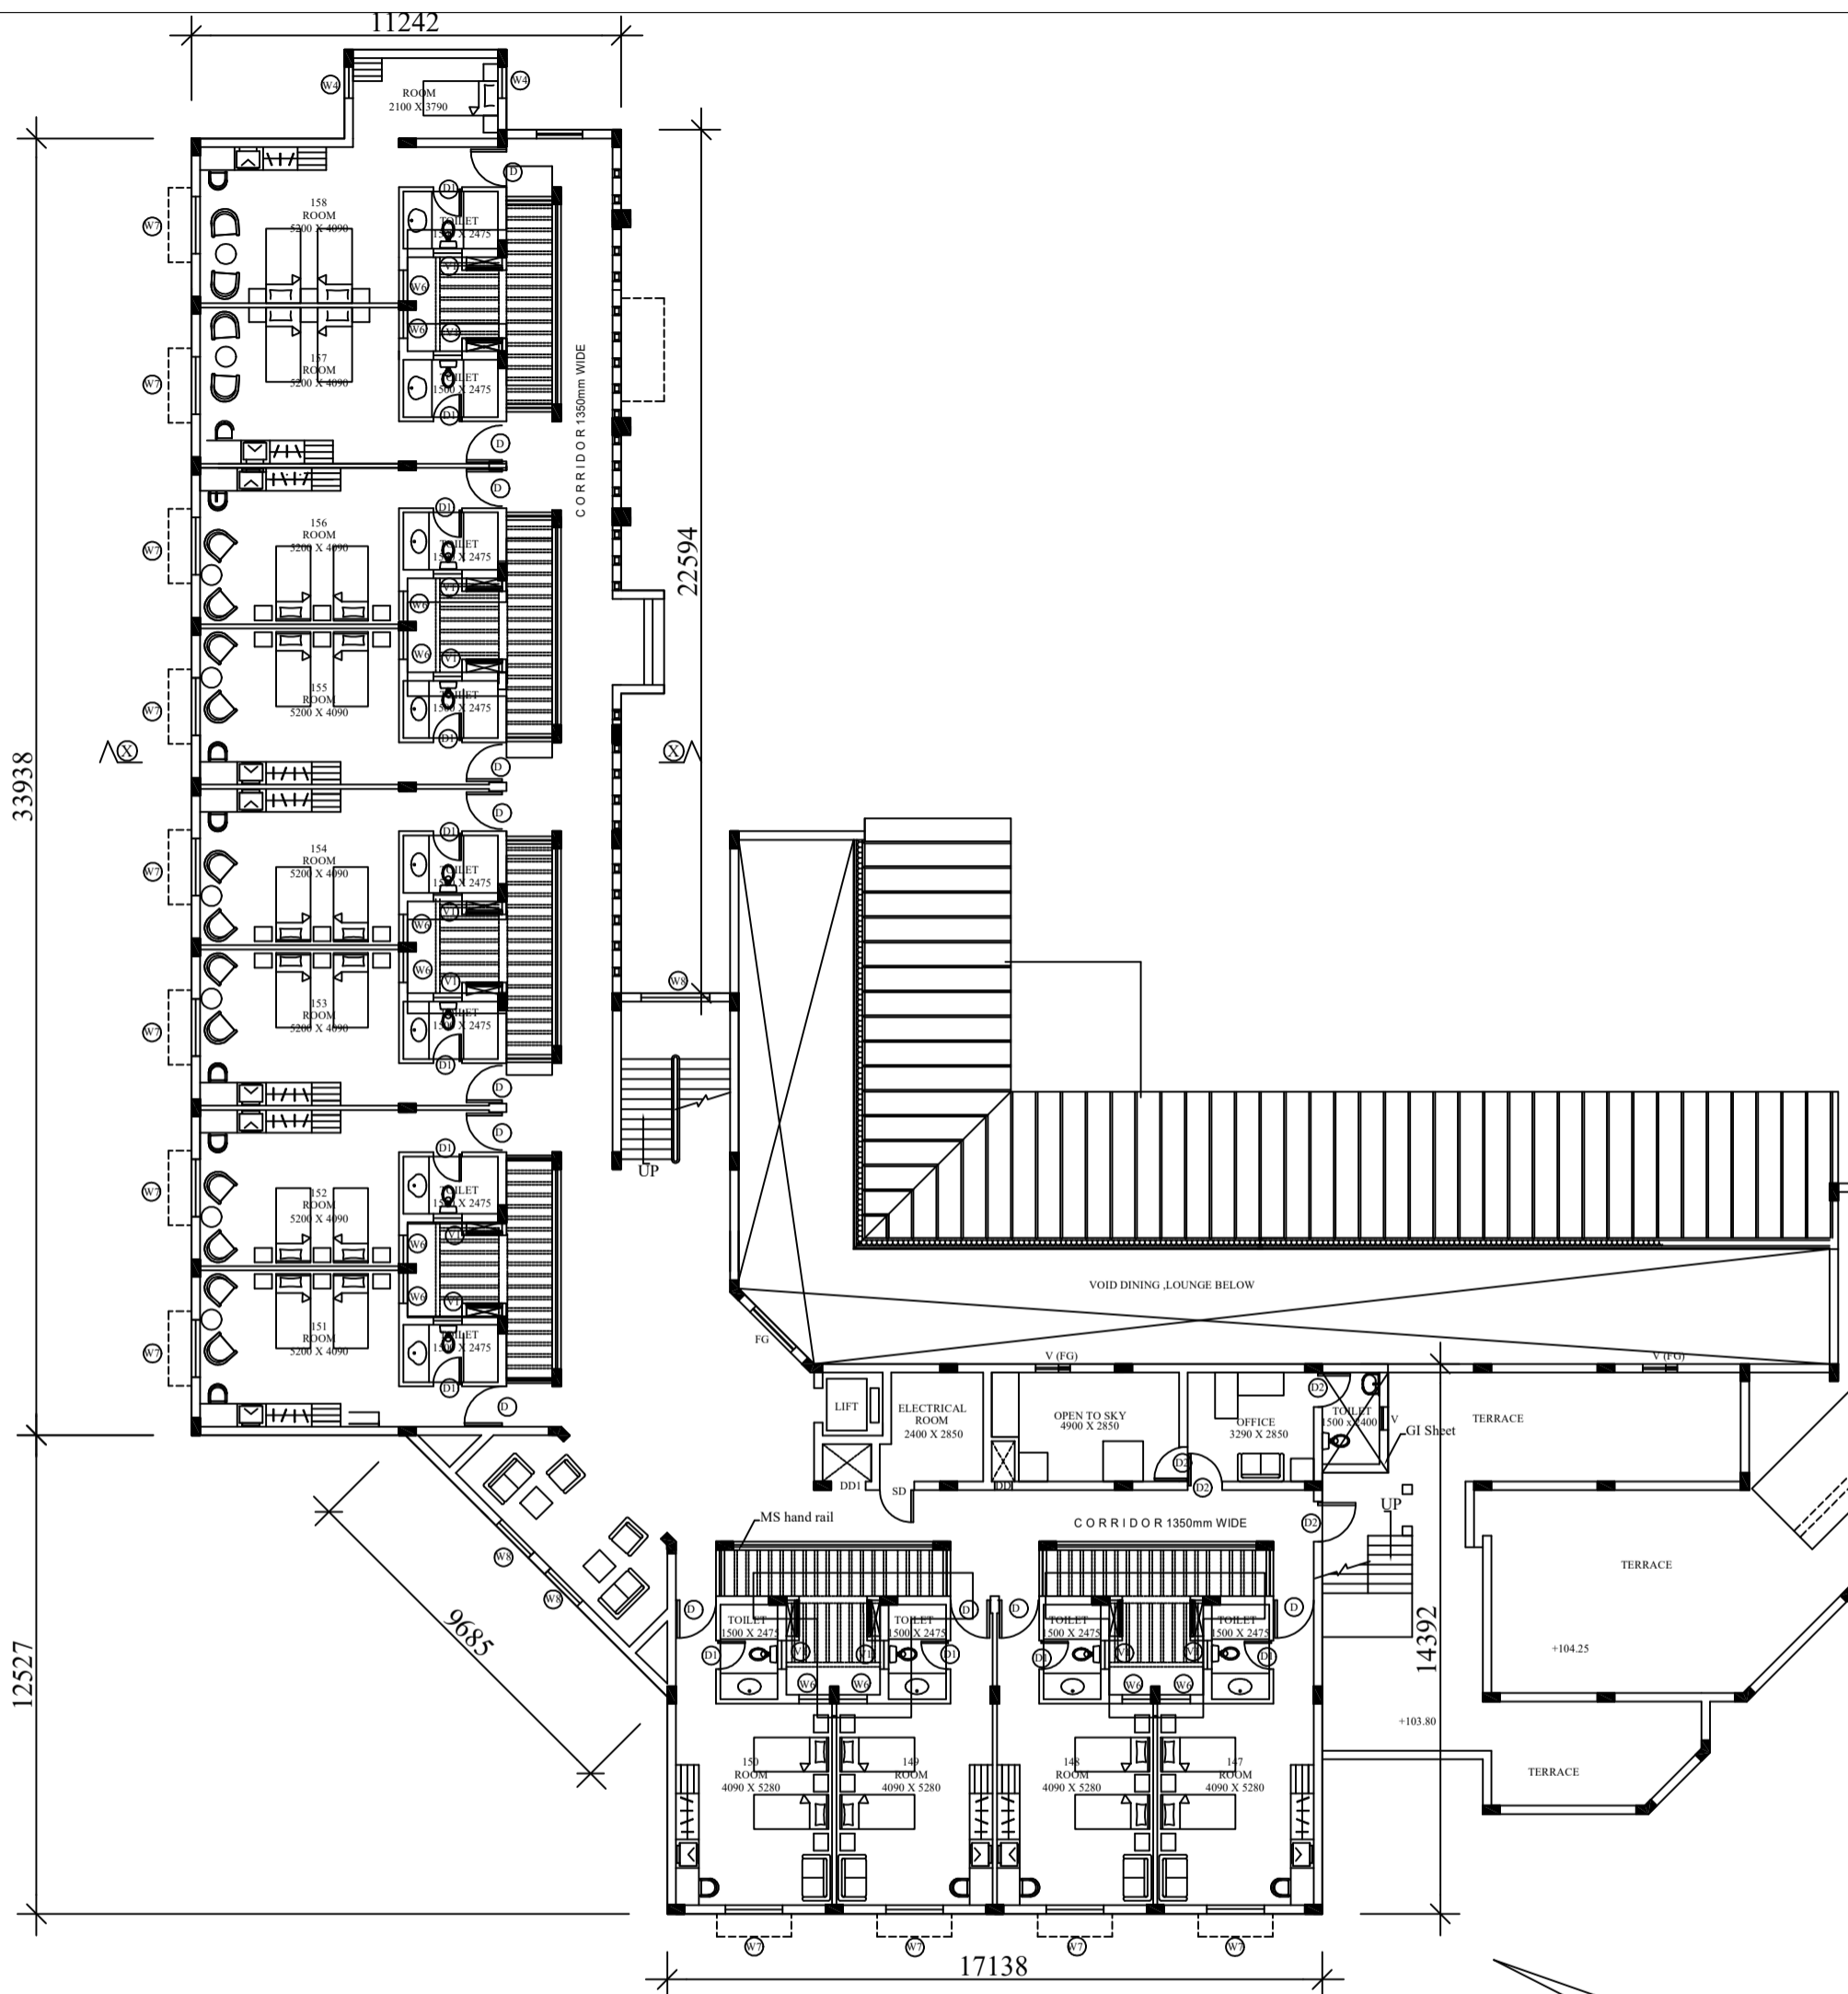

FLOOR PLAN  
 AREA : 627.00SQ.M / 6747.00SQ.FT

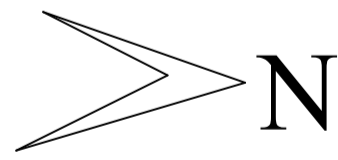

CHRISTIAN MEDICAL COLLEGE -VELLORE BAGAYAM CAMPUS.		
ALUMNI GUEST HOUSE		
DATE :	SCALE:	
DRAWN: DHINAKARAN	DRG.NO:CMC/B/AGH/002	PLANNING ENGINEER.